


MD 45 IS ASSUMED TO RUN
IN A NORTH-SOUTH DIRECTION

EQUIPMENT LIST "A, B & C"

- A. EQUIPMENT TO BE SUPPLIED BY SHA.
NONE
- B. EQUIPMENT TO BY SUPPLIED BY THE CONTRACTOR.
SEE SP-2 FOR DETAILS.
- C. ALL CABLES REMOVED SHALL BECOME PROPERTY OF THE CONTRACTOR.

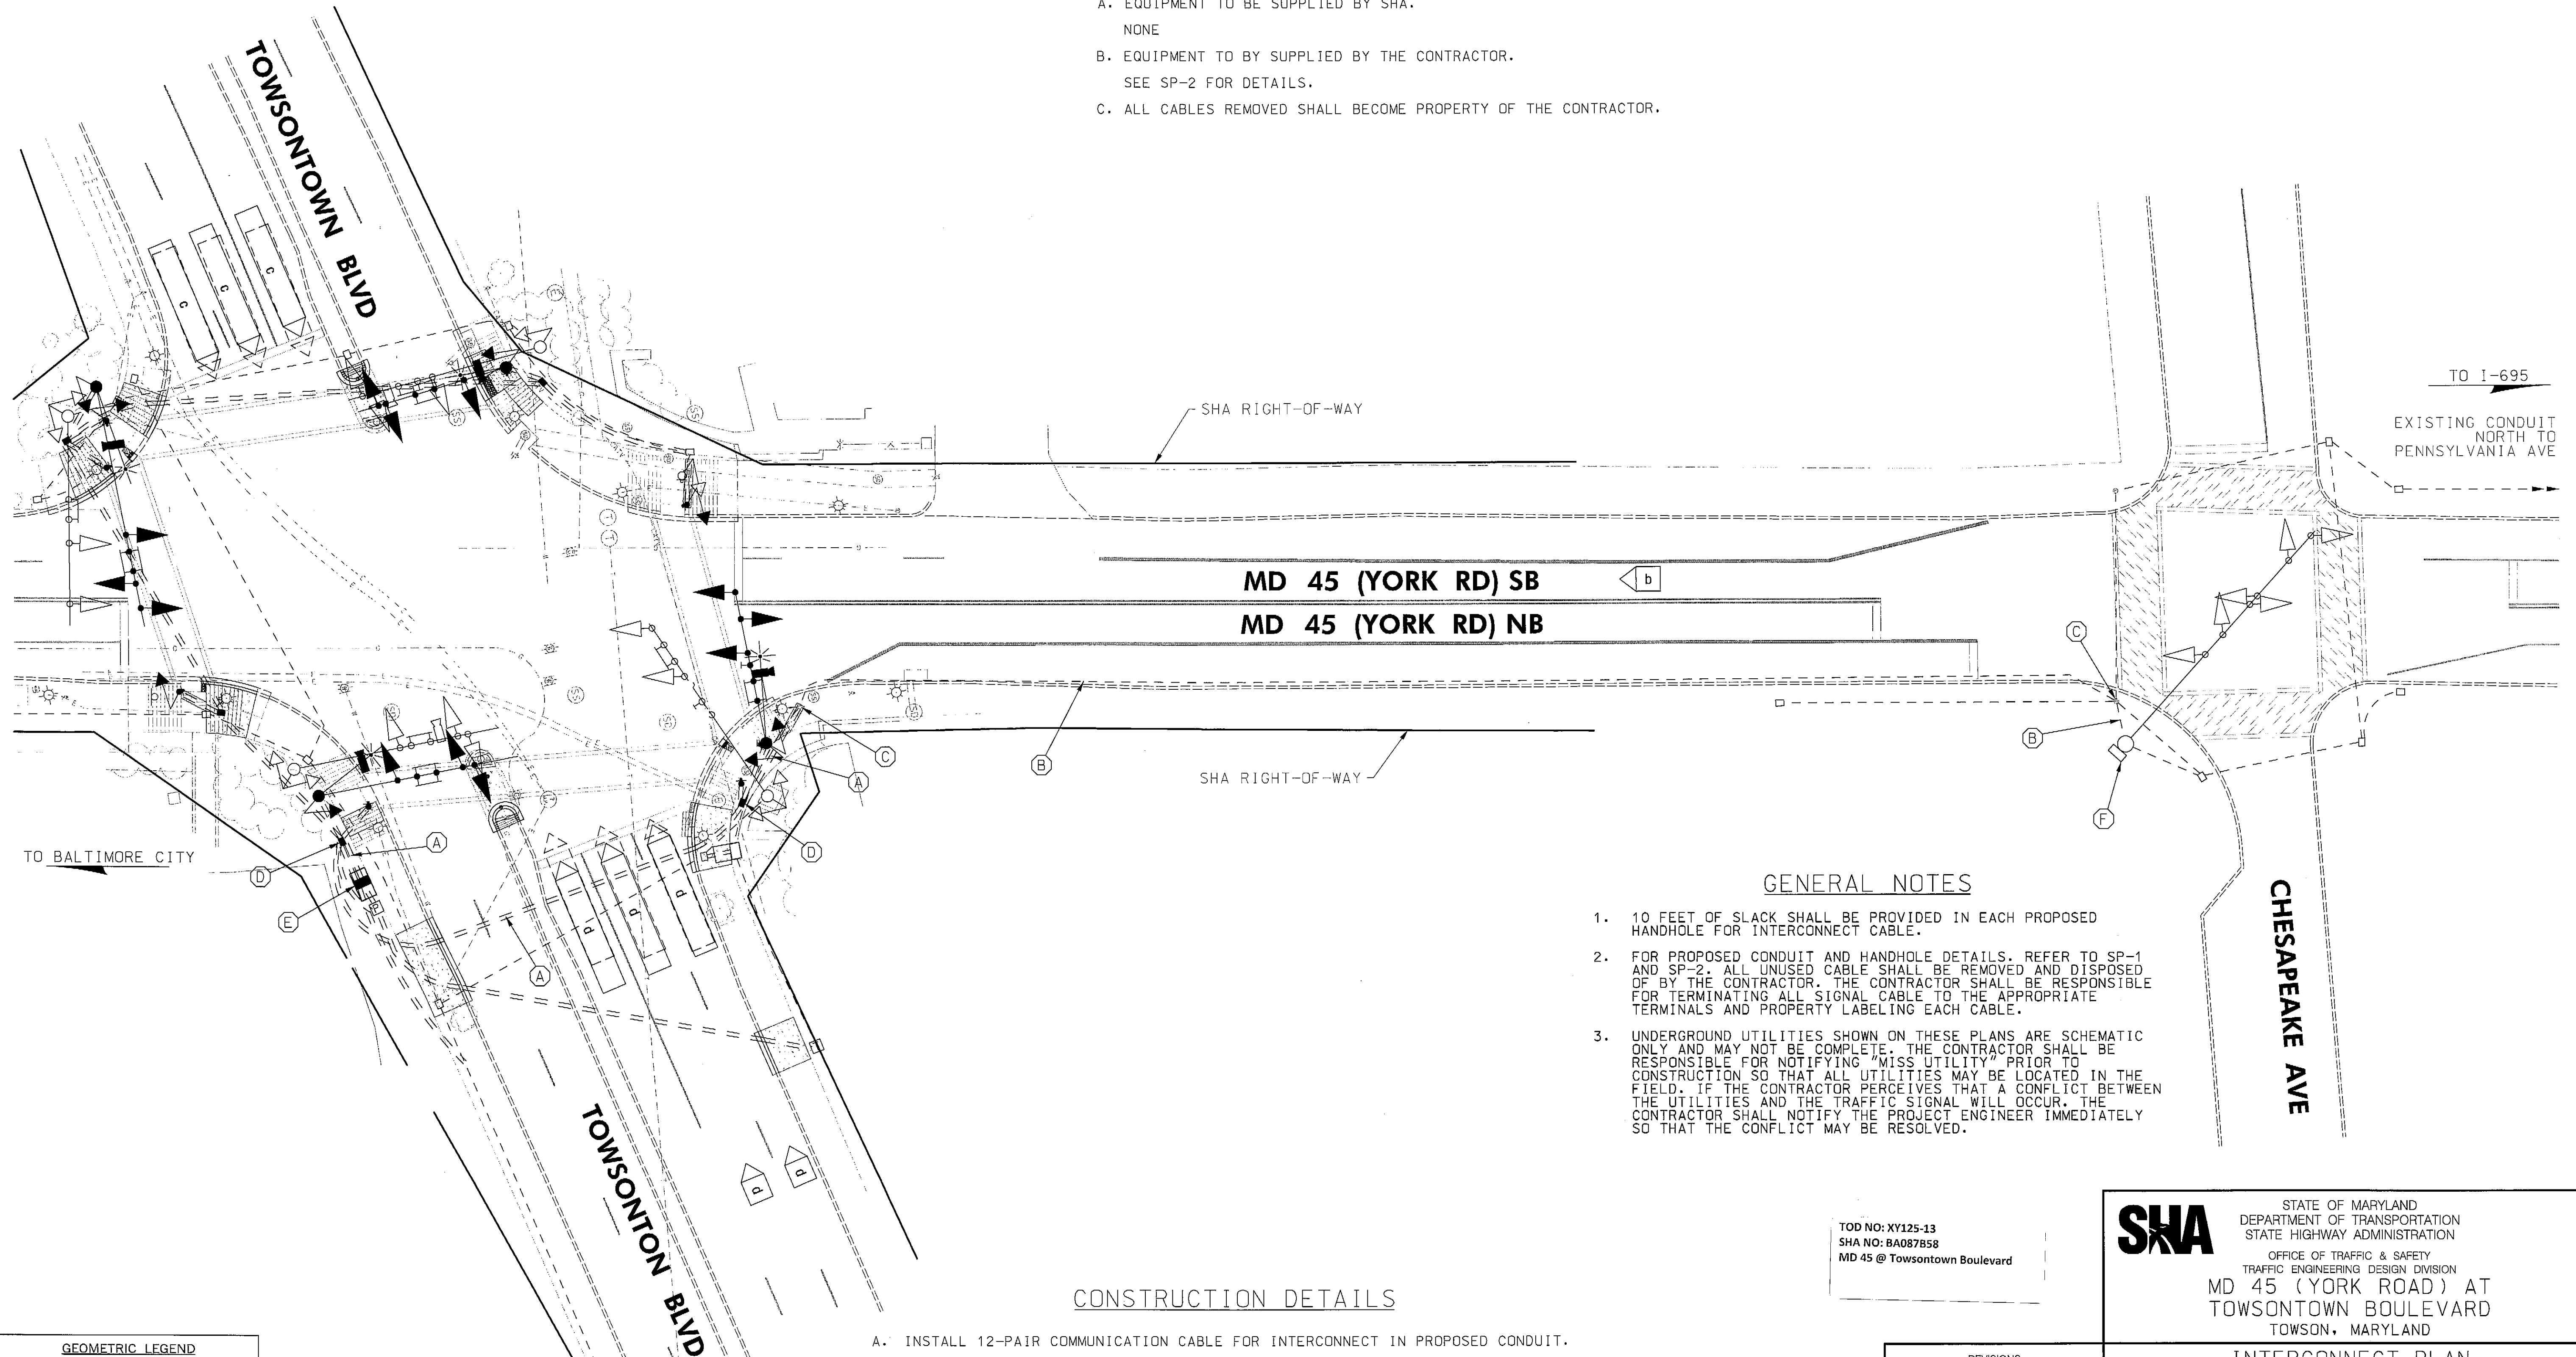

GENERAL NOTES

- 10 FEET OF SLACK SHALL BE PROVIDED IN EACH PROPOSED HANDHOLE FOR INTERCONNECT CABLE.
- FOR PROPOSED CONDUIT AND HANDHOLE DETAILS. REFER TO SP-1 AND SP-2. ALL UNUSED CABLE SHALL BE REMOVED AND DISPOSED OF BY THE CONTRACTOR. THE CONTRACTOR SHALL BE RESPONSIBLE FOR TERMINATING ALL SIGNAL CABLE TO THE APPROPRIATE TERMINALS AND PROPERTY LABELING EACH CABLE.
- UNDERGROUND UTILITIES SHOWN ON THESE PLANS ARE SCHEMATIC ONLY AND MAY NOT BE COMPLETE. THE CONTRACTOR SHALL BE RESPONSIBLE FOR NOTIFYING "MISS UTILITY" PRIOR TO CONSTRUCTION SO THAT ALL UTILITIES MAY BE LOCATED IN THE FIELD. IF THE CONTRACTOR PERCEIVES THAT A CONFLICT BETWEEN THE UTILITIES AND THE TRAFFIC SIGNAL WILL OCCUR, THE CONTRACTOR SHALL NOTIFY THE PROJECT ENGINEER IMMEDIATELY SO THAT THE CONFLICT MAY BE RESOLVED.

CONSTRUCTION DETAILS

- A. INSTALL 12-PAIR COMMUNICATION CABLE FOR INTERCONNECT IN PROPOSED CONDUIT.
- B. INSTALL 12-PAIR COMMUNICATION CABLE FOR INTERCONNECT IN EXISTING CONDUIT.
- C. USE EXISTING HANDHOLE.
- D. USE PROPOSED HANDHOLE. COIL 10 FEET OF INTERCONNECT CABLE SLACK IN HANDHOLE.
- E. USE PROPOSED BASED MOUNTED CABINET.
- F. USE EXISTING POLE MOUNTED CABINET.

GEOMETRIC LEGEND

--- EXISTING
--- PROPOSED

UTILITY LEGEND

SD STORM DRAIN
G GAS MAIN
W WATER MAIN
S SEWER MAIN
E ELECTRIC CABLES
E AERIAL CABLES
T TELEPHONE CABLES
F FIBER-OPTIC

TOD NO: XY125-13
SHA NO: BA087B58
MD 45 @ Towsontown Boulevard



STATE OF MARYLAND
DEPARTMENT OF TRANSPORTATION
STATE HIGHWAY ADMINISTRATION
OFFICE OF TRAFFIC & SAFETY
TRAFFIC ENGINEERING DESIGN DIVISION
MD 45 (YORK ROAD) AT
TOWSONTOWN BOULEVARD
TOWSON, MARYLAND

INTERCONNECT PLAN

SCALE 1"=20' DATE OCTOBER 2012 CONTRACT NO. XY1255185

DESIGNED BY WFW COUNTY BALTIMORE
DRAWN BY WFW LOGMILE 03004501.86-03004501.94
CHECKED BY BJG TMS NO.
FAP NO. TOD NO.

TS NO.2095F-10 DRAWING IC-1 OF 1 SHEET NO. 5 OF 5



Rummel, Klepper & Kahl, LLP
81 MOSHER STREET | BALTIMORE, MD 21217
PH: (410) 728-3300 FAX: (410) 728-3100
Engineers Construction Managers Planners Scientists
www.rkk.com

PLOTTED: Monday, October 08, 2012 AT 02:27 PM
FILE: \\rkk\p2008\2100\0810\codes\Task 108_MD 45 at Towsontown\CADD\p5G-0303_MD45@Towsontown-IC.dgn